


S.3 The campus is in a well-planned, clean and properly landscaped environment.

SURIGAO STATE COLLEGE OF TECHNOLOGY
MAIN CAMPUS, SURIGAO CITY


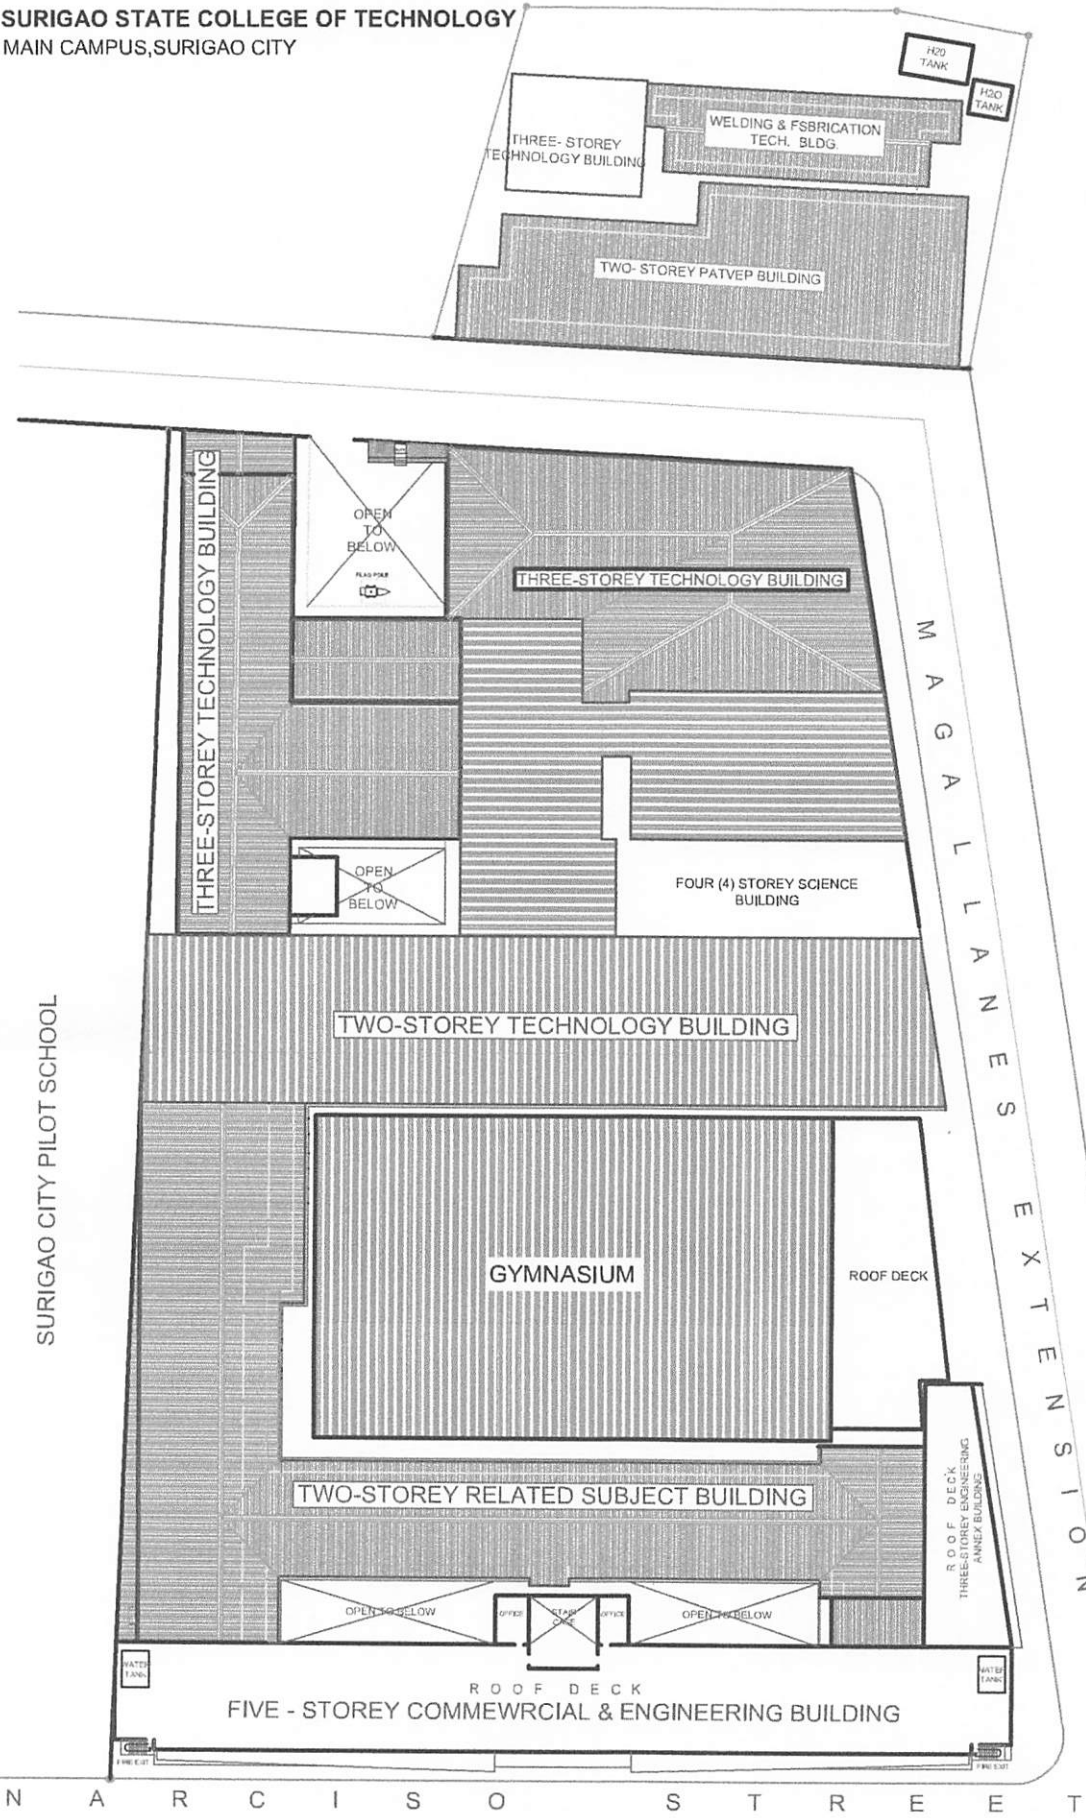


ROOF DECK PLAN

SCALE 1:550 M.

LOGO:	BY DIRECT SUPERVISION:	PROJECT TITLE:	RECOMMENDING APPROVAL :	APPROVED:	SHEET CONTENTS:	SHEET NO.:
	 AR. MARLON C. SOLLOSO	CAMPUS PLAN	 ROWENA A. PLANDO, Ph.D. VICE-PRESIDENT for ADMINISTRATION	 GREGORIO Z. GAMBOA, JR., Ed.D. COLLEGE PRESIDENT		
SSCT	HEAD BUILDINGS & ESTATES	LOCATION: SSCT-MAIN CAMPUS, NARCISO ST., SURIGAO CITY				

SURIGAO STATE COLLEGE OF TECHNOLOGY
 MAIN CAMPUS, SURIGAO CITY

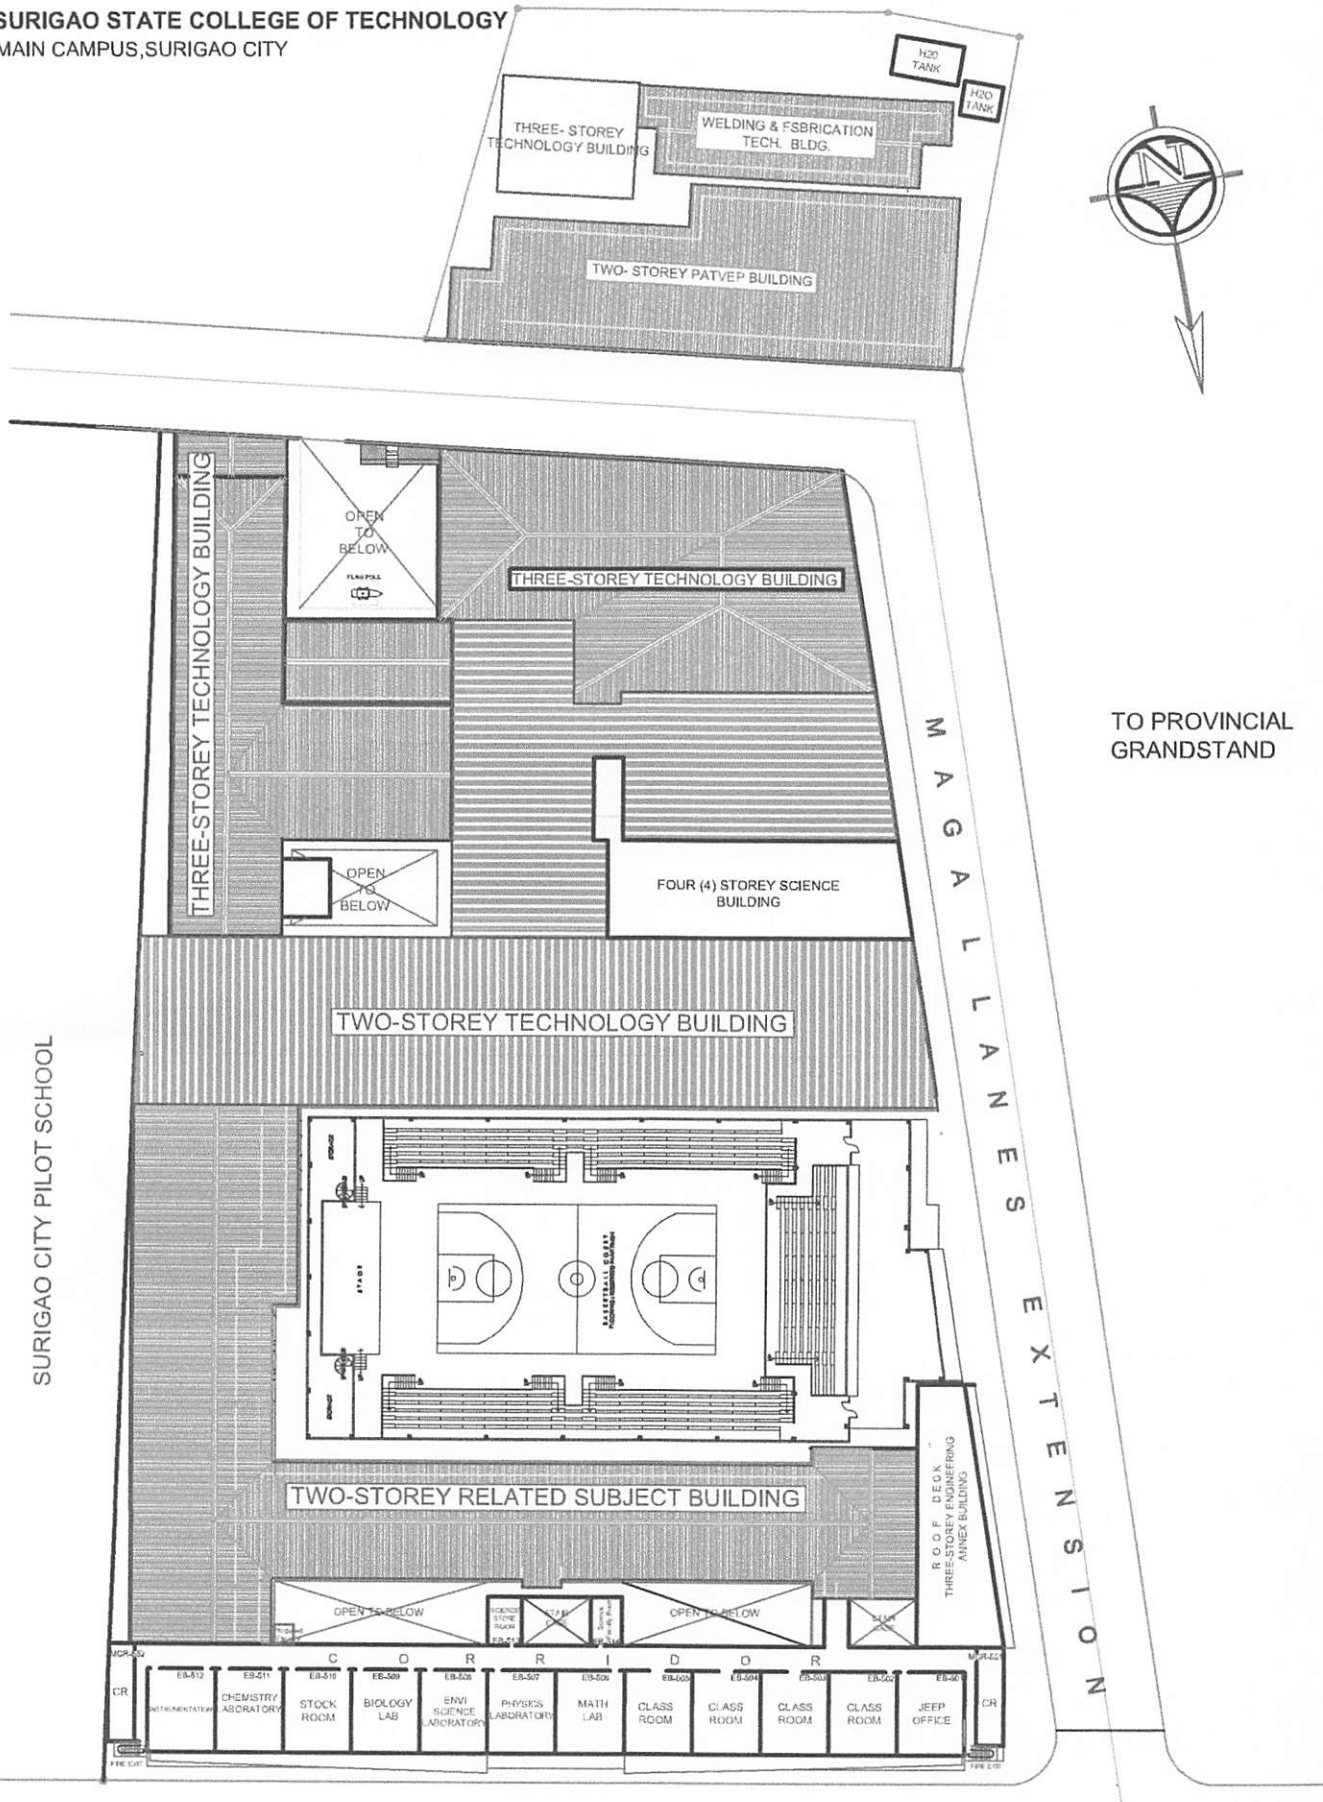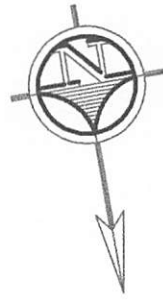

TO PILOT SCHOOL



TO MC DONALD

FIFTH FLOOR PLAN

SCALE 1:500 M.

LOGO:	BY DIRECT SUPERVISION:	PROJECT TITLE:	RECOMMENDING APPROVAL :	APPROVED:	SHEET CONTENTS:	SHEET NO.:
		CAMPUS PLAN				
SSCT	HEAD BUILDINGS & ESTATES	LOCATION: SSCT-MAIN CAMPUS, NARCISO ST., SURIGAO CITY	VICE-PRESIDENT for ADMINISTRATION	GREGORIO Z. GAMBOA, JR., Ed.D. COLLEGE PRESIDENT		

SURIGAO STATE COLLEGE OF TECHNOLOGY
 MAIN CAMPUS, SURIGAO CITY

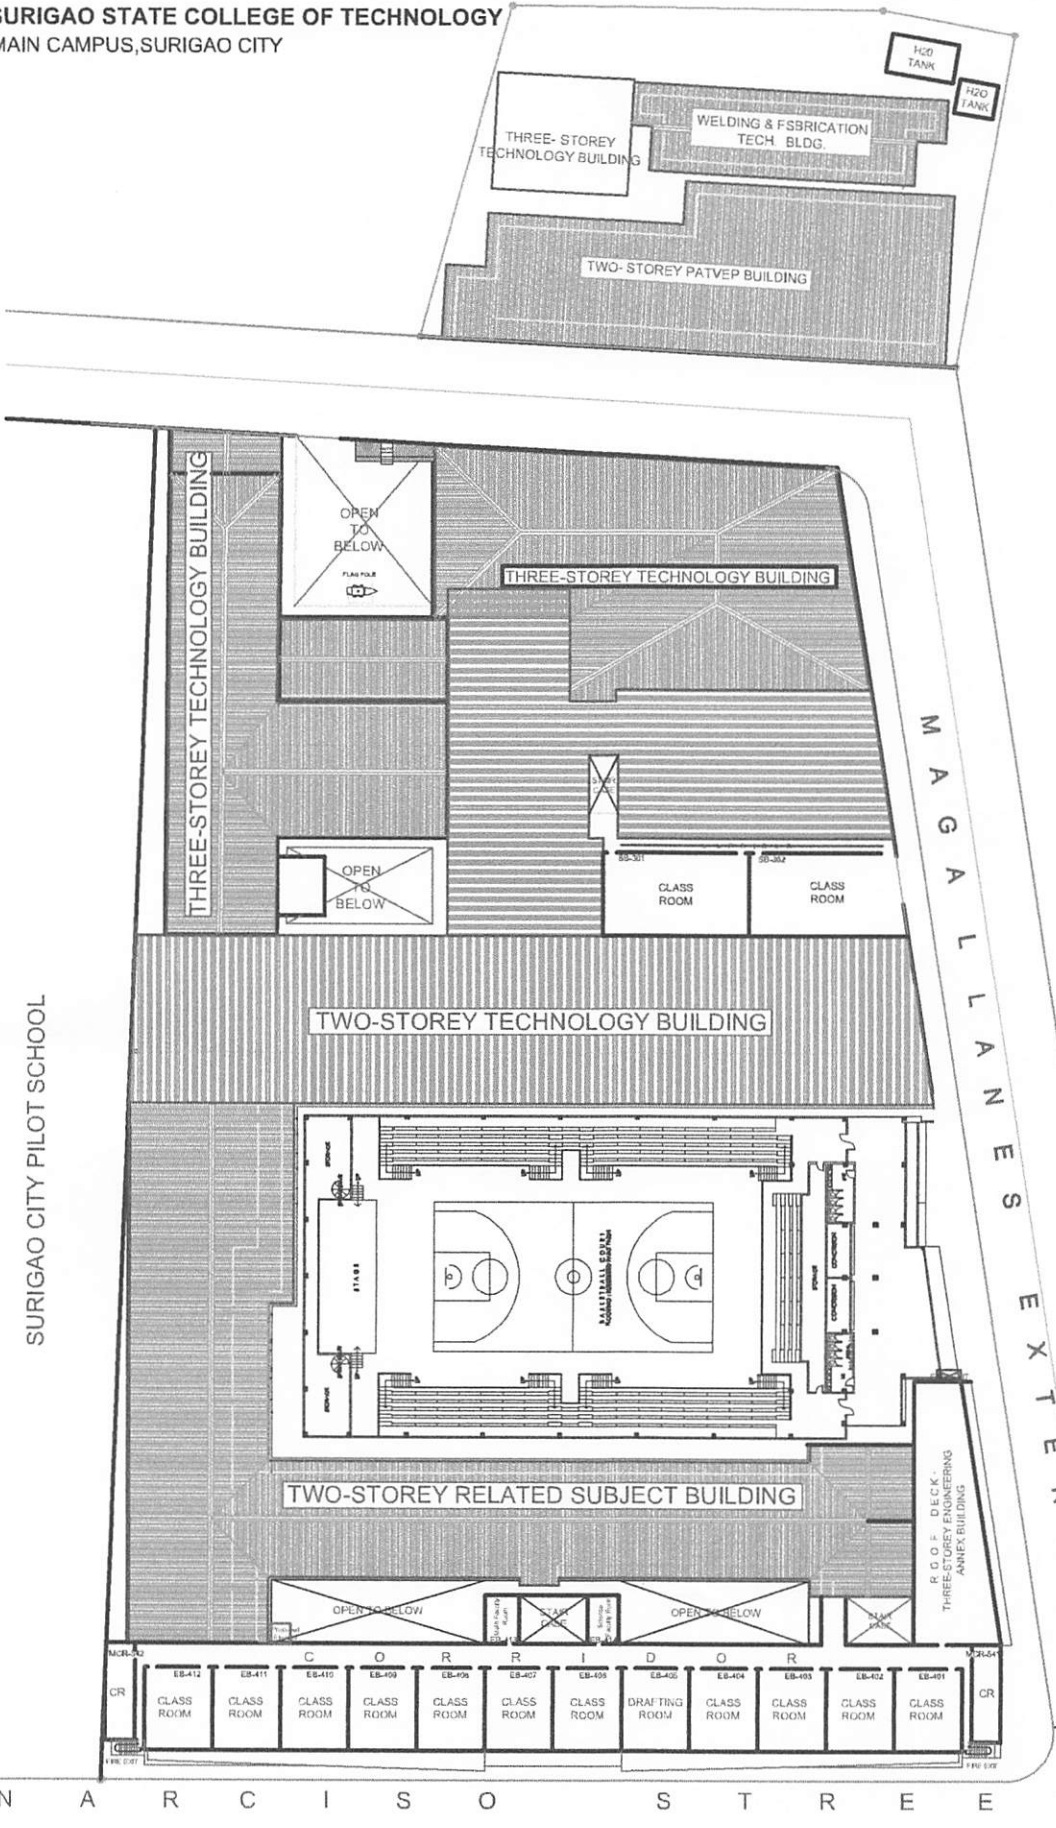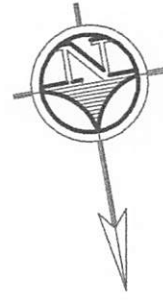



FOURTH FLOOR PLAN

SCALE 1:500 M.


LOGO:	BY DIRECT SUPERVISION:	PROJECT TITLE:	RECOMMENDING APPROVAL :	APPROVED:	SHEET CONTENTS:	SHEET NO.:
		CAMPUS PLAN				
SSCT	HEAD BUILDINGS & ESTATES	LOCATION: SSCT-MAIN CAMPUS, NARCISO ST., SURIGAO CITY	VICE-PRESIDENT for ADMINISTRATION	COLLEGE PRESIDENT		

SURIGAO STATE COLLEGE OF TECHNOLOGY
MAIN CAMPUS, SURIGAO CITY

TO SURIGAO NORTE HIGH SCHOOL

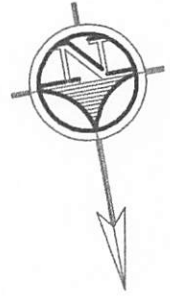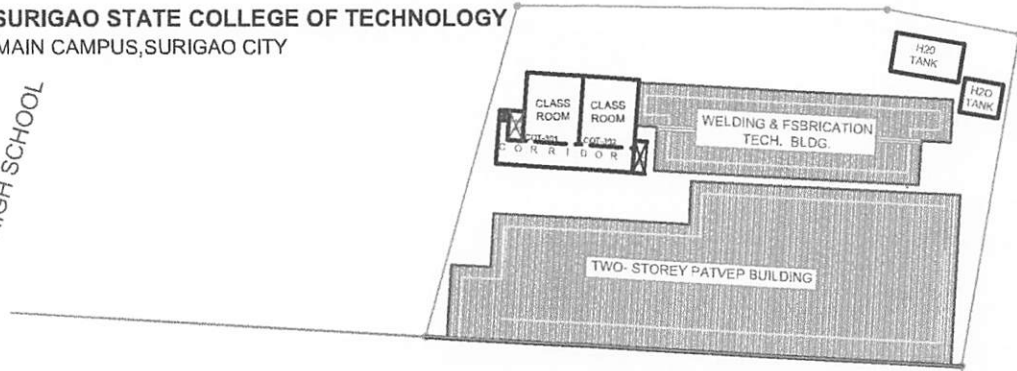

TO PROVINCIAL GRANDSTAND

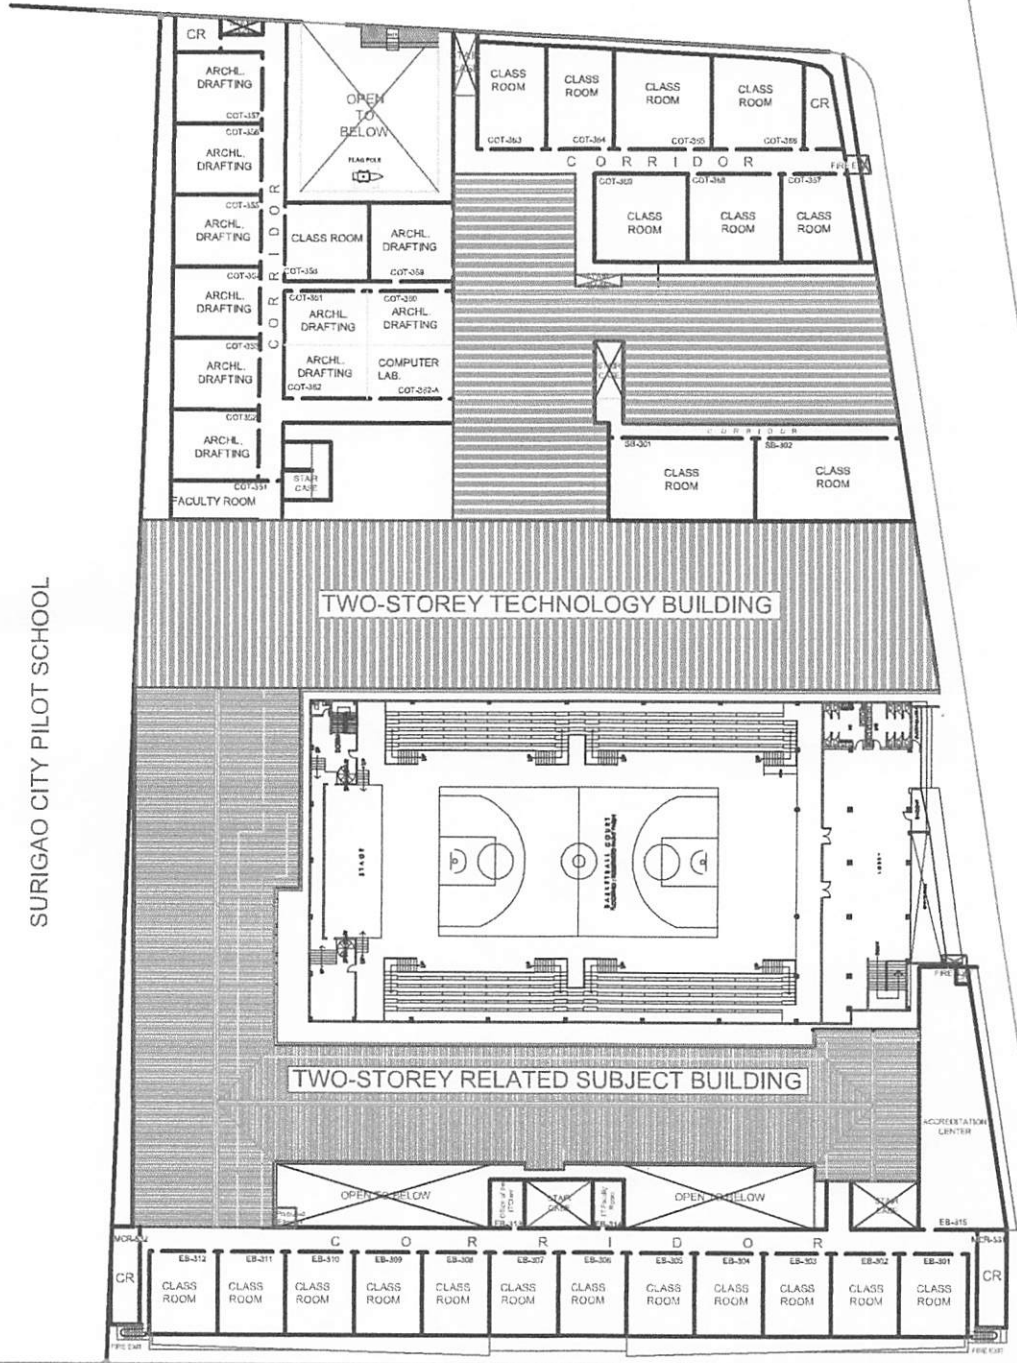

SURIGAO CITY PILOT SCHOOL

TO PILOT SCHOOL

N A R C I S O S T R E E T

TO MC DONALD

THIRD FLOOR PLAN




SCALE 1:500 M.

LOGO:	BY DIRECT SUPERVISION:	PROJECT TITLE:	RECOMMENDING APPROVAL :	APPROVED:	SHEET CONTENTS:	SHEET NO.:
		CAMPUS PLAN				
SSCT	HEAD BUILDINGS & ESTATES	LOCATION: SSCT-MAIN CAMPUS, NARCISO ST., SURIGAO CITY	VICE-PRESIDENT for ADMINISTRATION	COLLEGE PRESIDENT		


**SURIGAO STATE COLLEGE OF TECHNOLOGY
MAIN CAMPUS, SURIGAO CITY**

TO SURIGAO NORTE HIGH SCHOOL

SURIGAO CITY PILOT SCHOOL

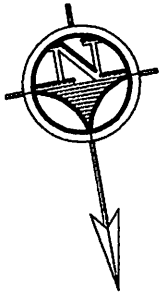

TO PROVINCIAL GRANDSTAND

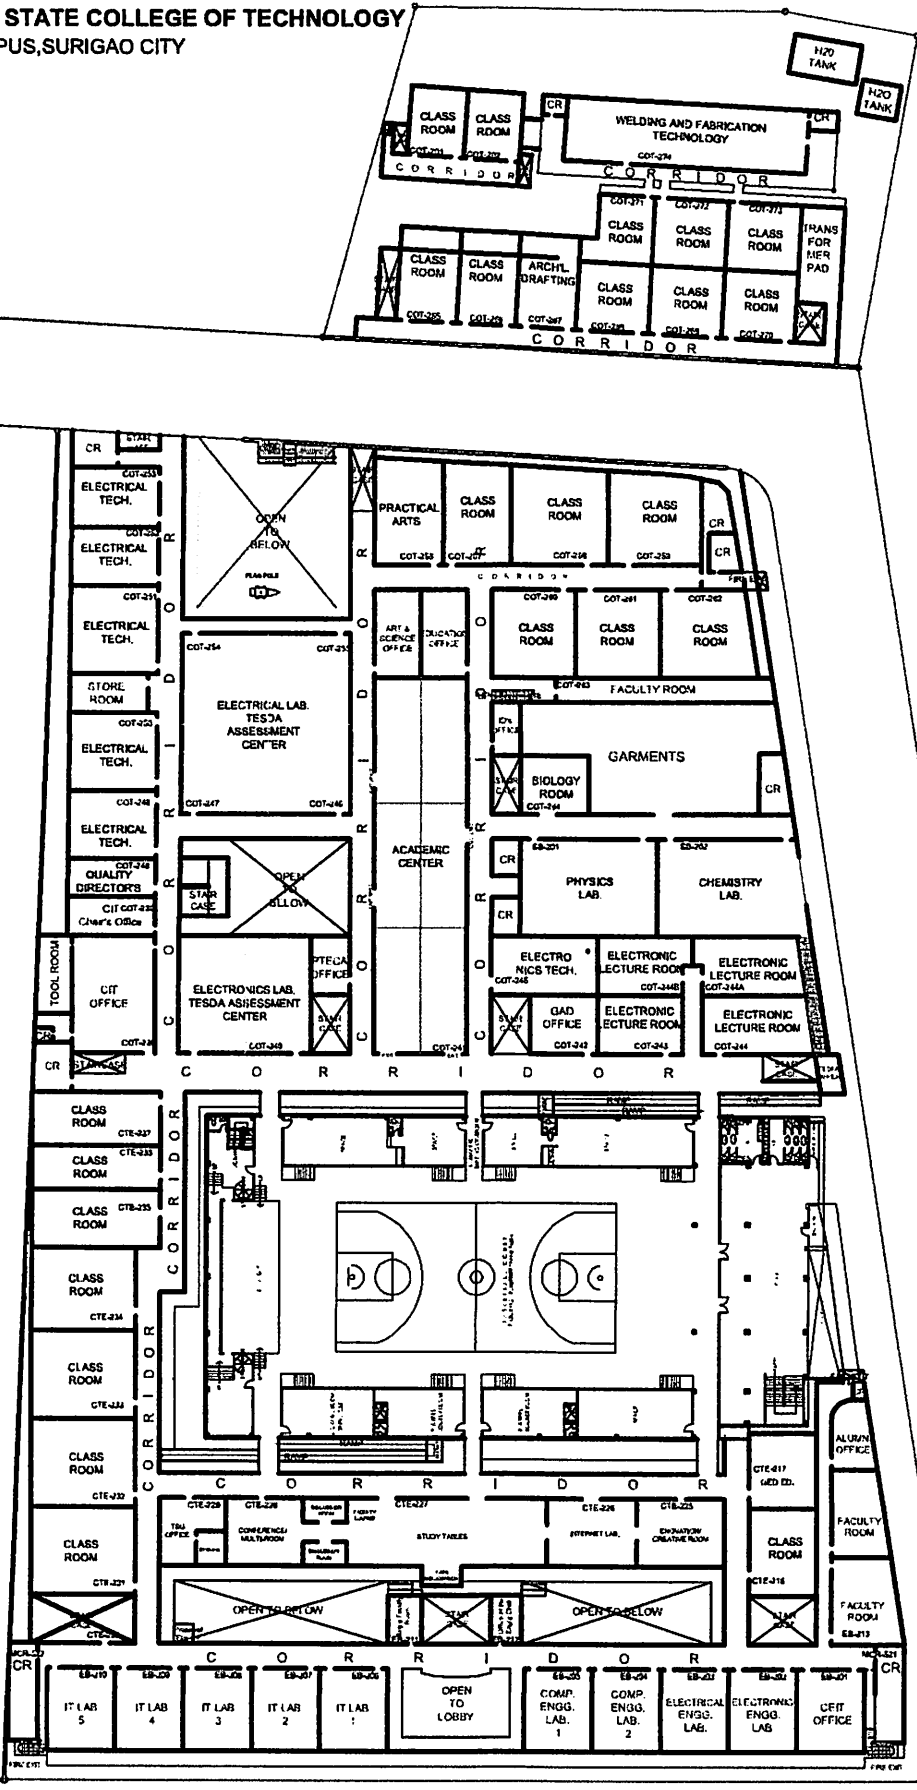

TO PILOT SCHOOL

TO MC DONALD



SECOND FLOOR PLAN

SCALE 1:500 M.

LOGO:	BY DIRECT SUPERVISION:	PROJECT TITLE:	RECOMMENDING APPROVAL :	APPROVED:	SHEET CONTENTS:	SHEET NO.:
	 AR. MARLON C. SOLLOSA	CAMPUS PLAN	 ROWENA A. LANDO, Ph.D.	 GREGORIO Z. GAMBOA, JR. Ed.D.		
SSCT	HEAD BUILDINGS & ESTATES	LOCATION: SSCT-MAIN CAMPUS, NARCISO ST., SURIGAO CITY	VICE-PRESIDENT for ADMINISTRATION	COLLEGE PRESIDENT		

SURIGAO STATE COLLEGE OF TECHNOLOGY
MAIN CAMPUS, SURIGAO CITY

TO SURIGAO NORTE HIGH SCHOOL

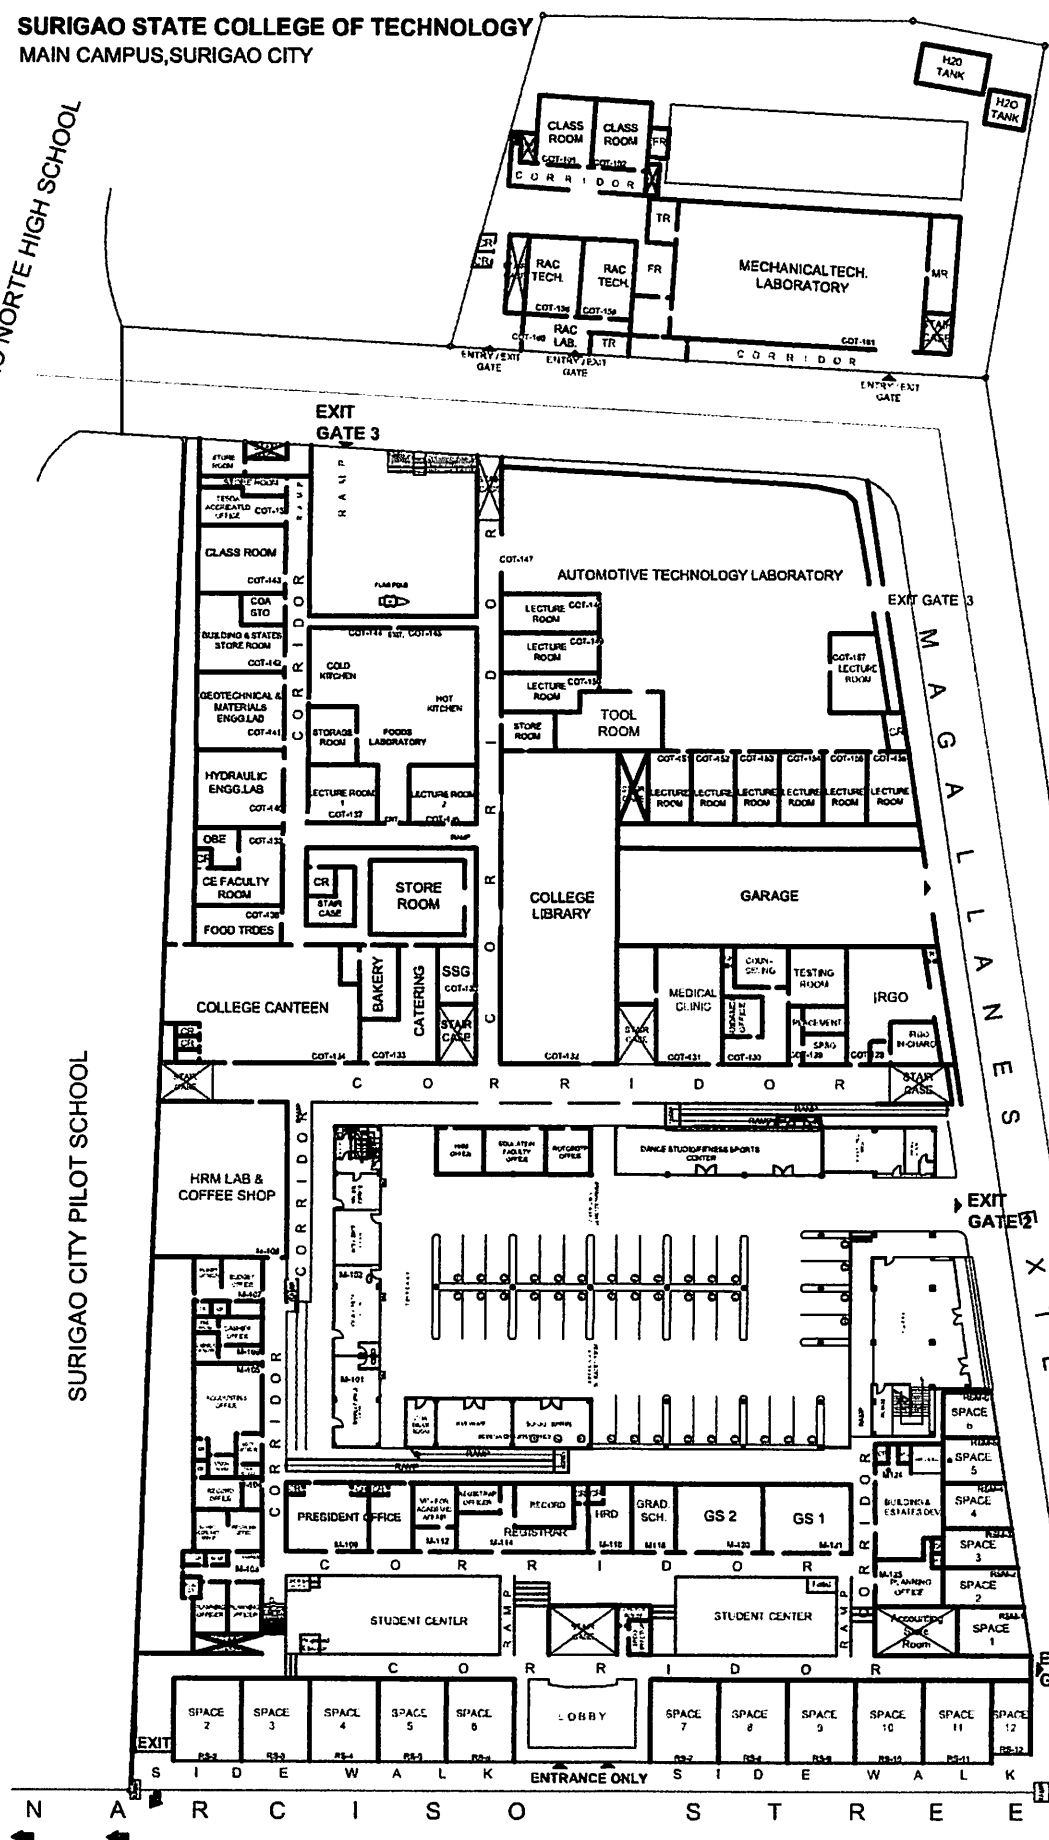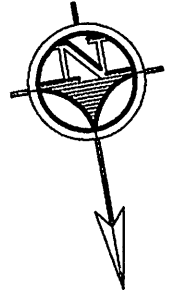

TO PROVINCIAL GRANDSTAND

SURIGAO CITY PILOT SCHOOL

TO PILOT SCHOOL

TO MC DONALD

GROUND FLOOR PLAN

SCALE 1:500 M.

LOGO:	BY DIRECT SUPERVISION:	PROJECT TITLE:	RECOMMENDING APPROVAL :	APPROVED:	SHEET CONTENTS:	SHEET NO.:
	 AR. MARLON C. SOLLOSA	CAMPUS PLAN	 ROWENA A. FLANDO, Ph.D.	 GREGORIO Z. GAMBOA, JR., Ed.D.		
SSCT	HEAD BUILDINGS & ESTATES	LOCATION: SBCT-MAIN CAMPUS, NARCISO ST., SURIGAO CITY	VICE-PRESIDENT for ADMINISTRATION	COLLEGE PRESIDENT		