


SECOND FLOOR PLAN


SCALE 1:200

CAD BY: JONAS E. DE LA CRUZ,
 ALL RIGHTS RESERVED - 2009

LOGO:	BY DIRECT SUPERVISION:	PROJECT TITLE:	RECOMMENDING APPROVAL :	APPROVED:	SHEET CONTENTS:	SHEET NO.:
	VIRNE P. PORTUGUES	CAMPUS PLAN	RONITA E. TALINGTING, Ph.D.	GREGORIO Z. GAMBOA, JR., Ed.D.		
S&CT	RESIDENT ENGINEER	LOCATION: S&CT-MAIN CAMPUS, NARCISO ST., SURIGAO CITY	VICE-PRESIDENT for ADMINISTRATION	COLLEGE PRESIDENT		

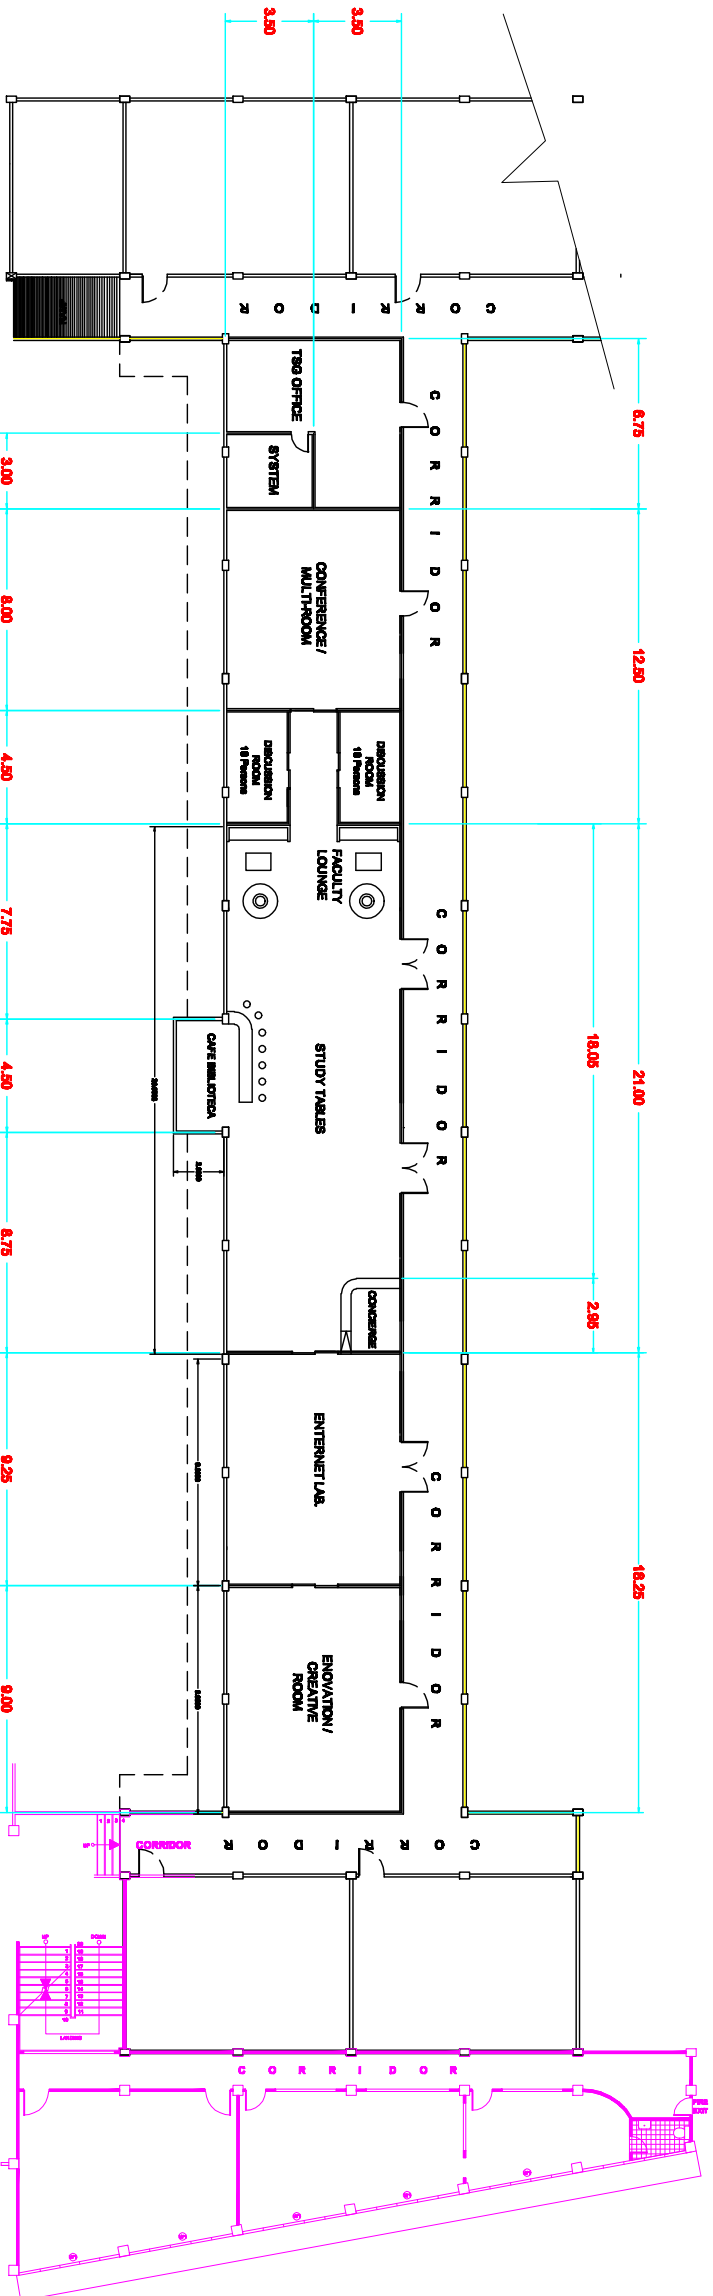

○ SECOND FLOOR PLAN
SCALE 1:250 M.

COLLEGE LOGO: BY DIRECT SUPERVISION:	PROJECT TITLE: LEARNING RESOURCE CENTER (LIBRARY EXTENSION)	RECOMMENDING APPROVAL: RONITA E. TALLINGTONG, Ph.D.	APPROVED: GREGORIO Z. GAMBOA, Jr., Ed.D.	CONTENT: SHEET: NO. ○
 89CT VIRNE P. PORTUGUES RESIDENT ENGINEER	LOCATION: 89CT-MAIN CAMPUS, SURGADO CITY, SDN	VICE-PRESIDENT for ADMINISTRATION	COLLEGE PRESIDENT	



SSCT Multimedia Center

