



S.6. Space is provided for the librarians' office, staff room, technical room, etc.



OFFICE OF THE HEAD LIBRARIAN



OFFICE OF THE LIBRARIAN




TECHNICAL ROOM

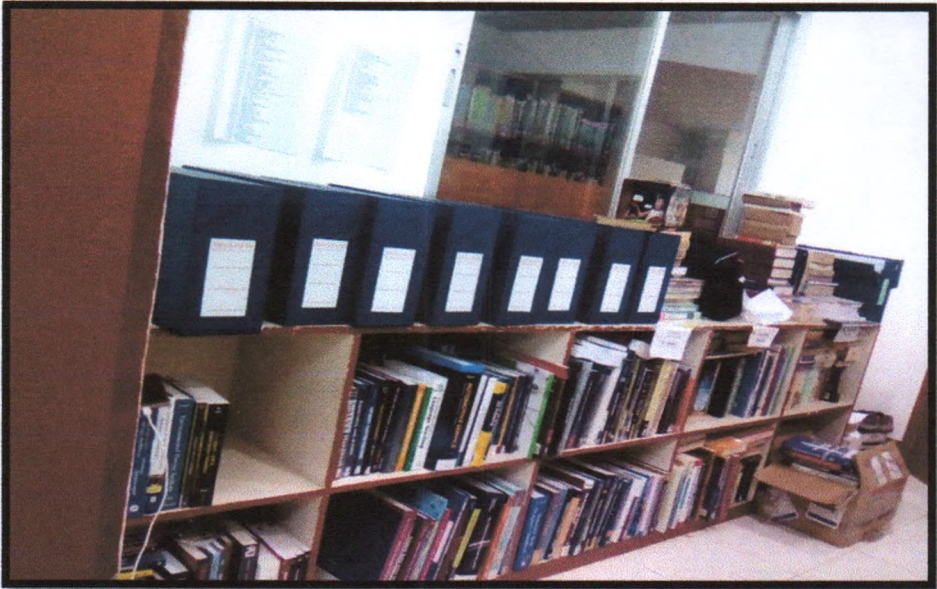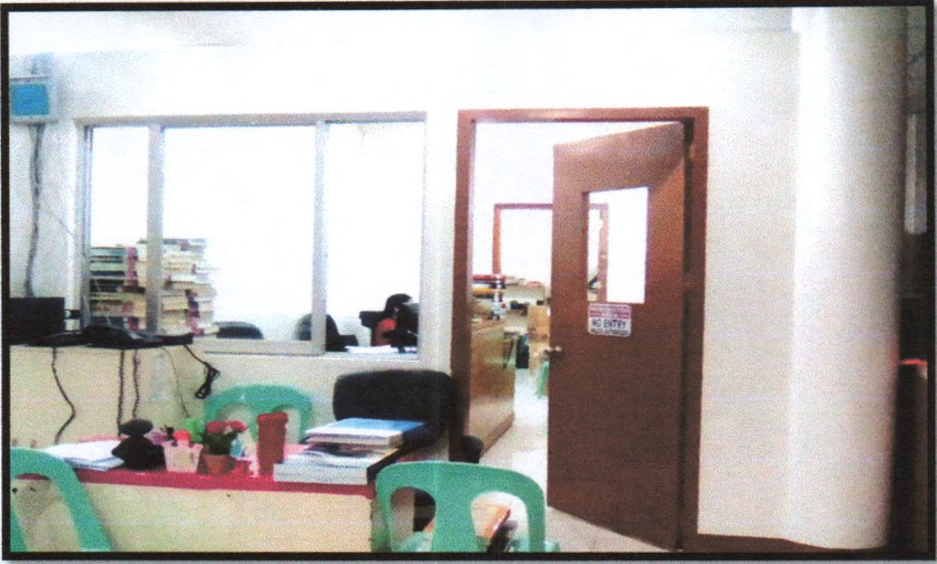

STAFF ROOM



Circulation Section

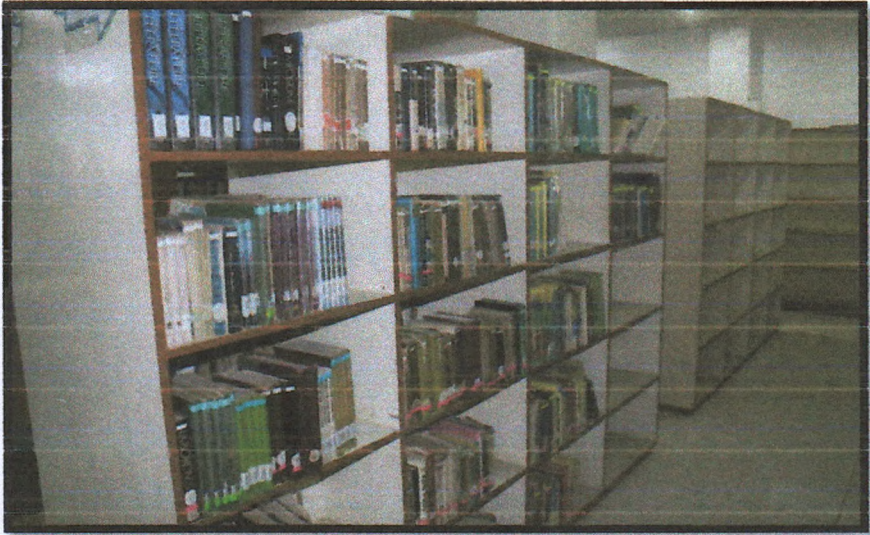

Entrance/Exit Section



Laptop Area



Comfortable Sofa for Reading





COLLEGE LIBRARY (MAIN)

ENTRANCE





ONLINE PUBLIC ACCESS CATALOG (OPAC)

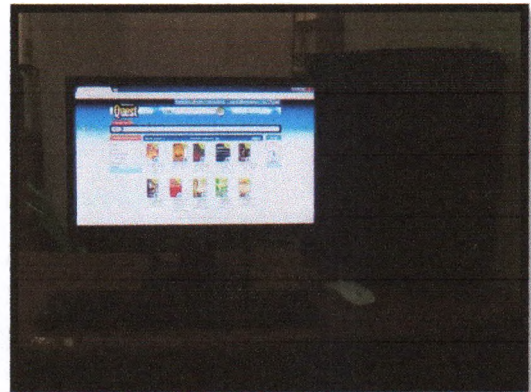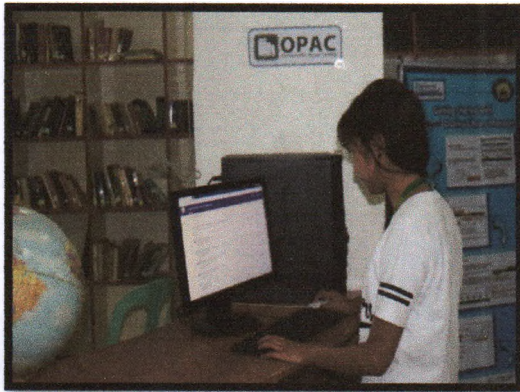


READING AREA




GENERAL REFERENCE SECTION

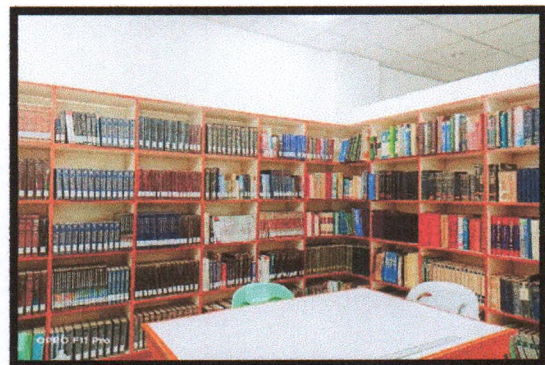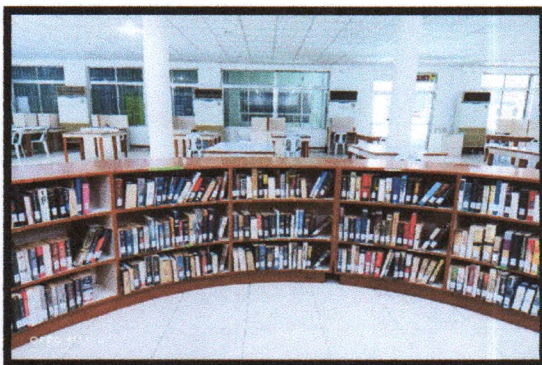

PERIODICAL SECTION

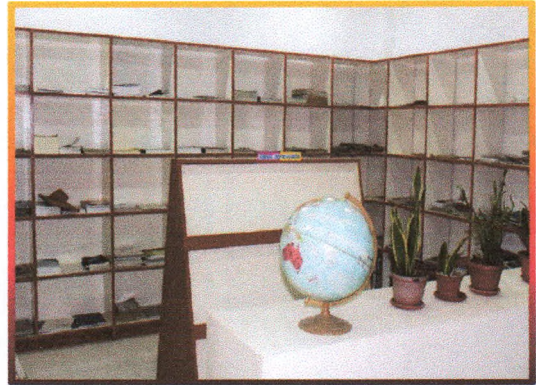

CIRCULATION SECTION

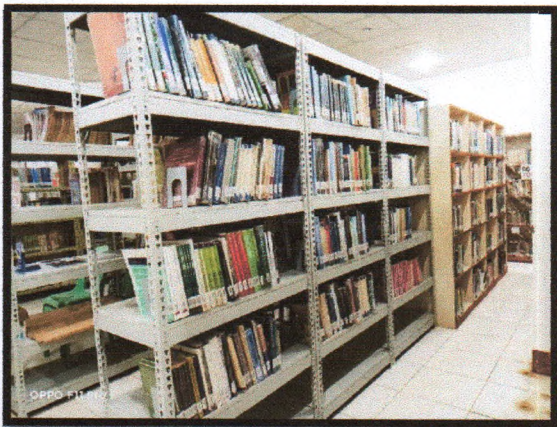


eLIBRARY



TECHNICAL SECTION




**SURIGAO STATE COLLEGE OF TECHNOLOGY
MAIN CAMPUS, SURIGAO CITY**

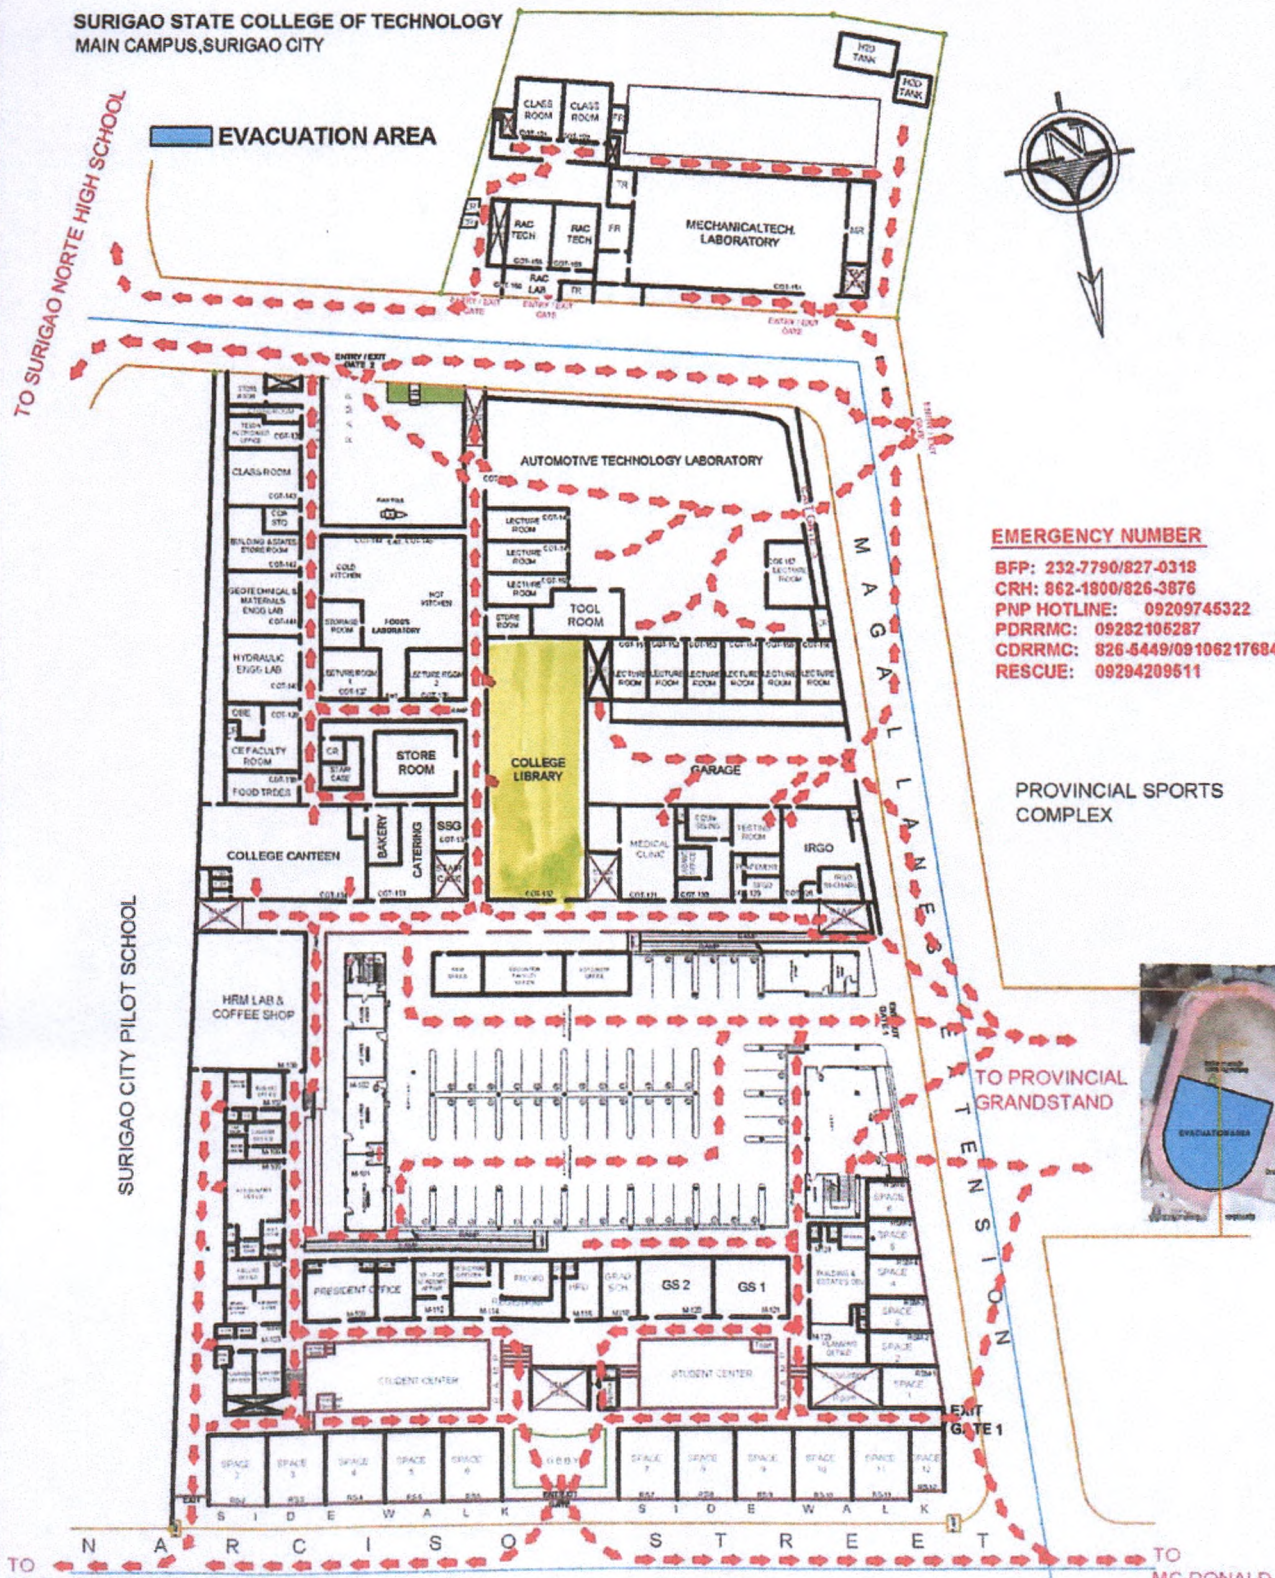



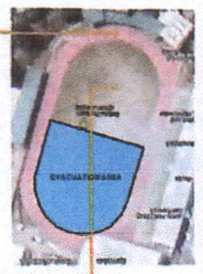


EMERGENCY NUMBER
 BFP: 232-7790/827-0318
 CRH: 862-1800/826-3876
 PNP HOTLINE: 09209745322
 PDRRC: 09282106287
 CDRRC: 826-6449/09106217684
 RESCUE: 09294209511





PROVINCIAL SPORTS
COMPLEX




GROUND FLOOR PLAN

SCALE 1:500 M

LOGO	BY DIRECT SUPERVISION	PROJECT TITLE	RECOMMENDING APPROVAL	APPROVED	SHEET CONTENTS	SHEET NO.
	 AR. MARLON C. SOLLOSO	EMERGENCY EXIT PLAN/ EVACUATION EXIT PLAN	 ROWENA A. PRADO, Ph.D. VICE-PRESIDENT for ADMINISTRATION	 GREGORIO Z. GAMBOA, JR., Ed.D. COLLEGE PRESIDENT		
SSCT	HEAD BUILDINGS & ESTATES	LOCATION: SSCT-MAIN CAMPUS, NARCISO ST., SURIGAO CITY				

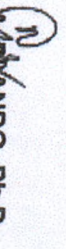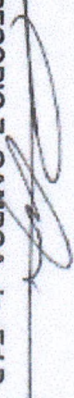COLLEGE LOGO: 	BY DIRECT SUPERVISION: 	PROJECT TITLE: LOCATION MAP	RECOMMENDING APPROVAL: 	APPROVED: 	CONTENT: SHEET NO.:
SSCT	AR. MARLEN C. SOLOSO HEAD BUILDINGS & ESTATES	LOCATION: SSCT MAIN CAMPUS, SURIGAO CITY, SDN	VICE-PRESIDENT for ADMINISTRATION	COLLEGE PRESIDENT	

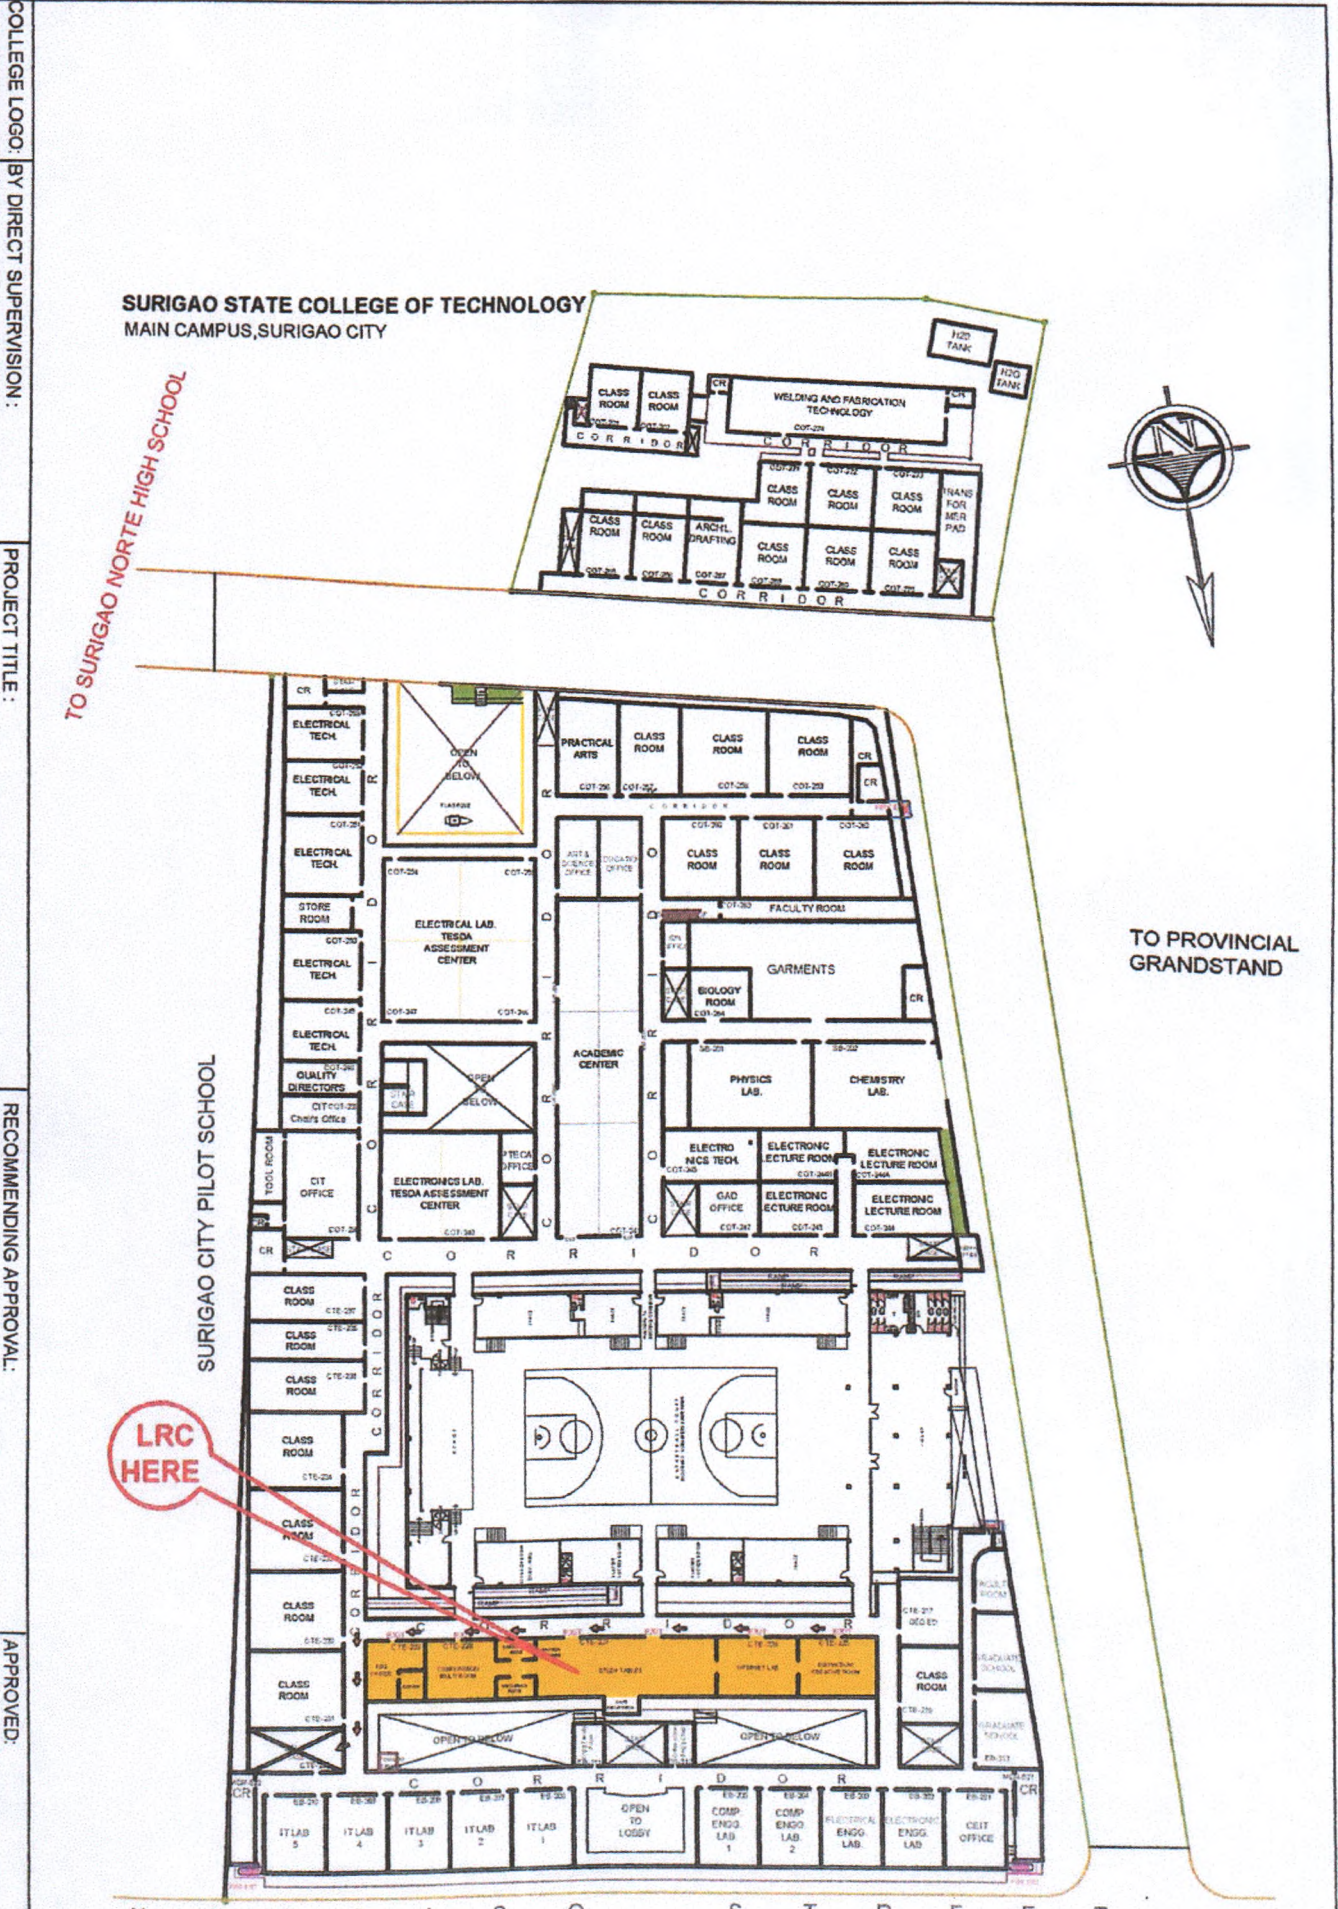

SECOND FLOOR PLAN


SCALE 1:500 M

LEARNING RESOURCE CENTER

**SURIGAO STATE COLLEGE OF TECHNOLOGY
MAIN CAMPUS, SURIGAO CITY**

EVACUATION AREA

TO SURIGAO NORTE HIGH SCHOOL

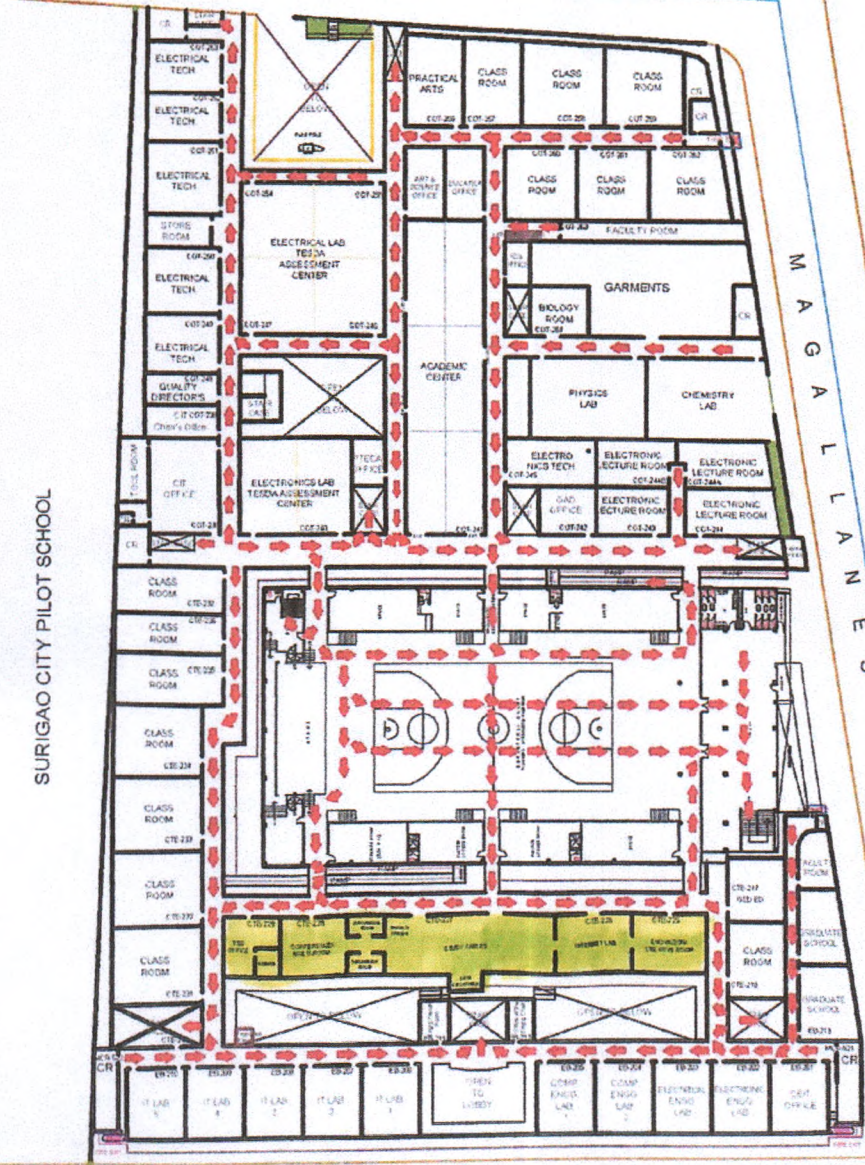


EMERGENCY NUMBER

BFP: 232-7790/827-0318
 CRH: 862-1800/826-3876
 PNP HOTLINE: 09209745322
 PDRRC: 09282105287
 CDRRC: 826-5449/09106217684
 RESCUE: 09294209611

PROVINCIAL SPORTS COMPLEX

TO PROVINCIAL GRANDSTAND

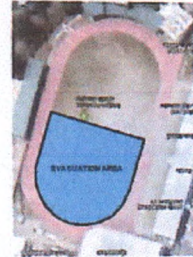

SURIGAO CITY PILOT SCHOOL

MAGALLANES EXTENSION

TO PILOT SCHOOL


TO MC DONALD

N A R C I S O S T R E E T

SECOND FLOOR PLAN

SCALE 1:500 M


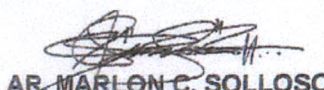

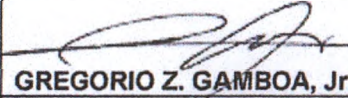

LOGO	BY DIRECT SUPERVISION	PROJECT TITLE	RECOMMENDING APPROVAL	APPROVED	SHEET CONTENTS	SHEET NO.
	 AR. MARLON C. SOLOSO	EMERGENCY EXIT PLAN/ EVACUATION EXIT PLAN	 ROWENA A. PARDO, Ph.D. VICE PRESIDENT FOR ADMINISTRATION	 GREGORIO Z. GAMBOA, JR., Ed.D. COLLEGE PRESIDENT		⊕
SSCT	HEAD BUILDINGS & ESTATES	LOCATION SSCT-MAIN CAMPUS, NARCISO ST. SURIGAO CITY				

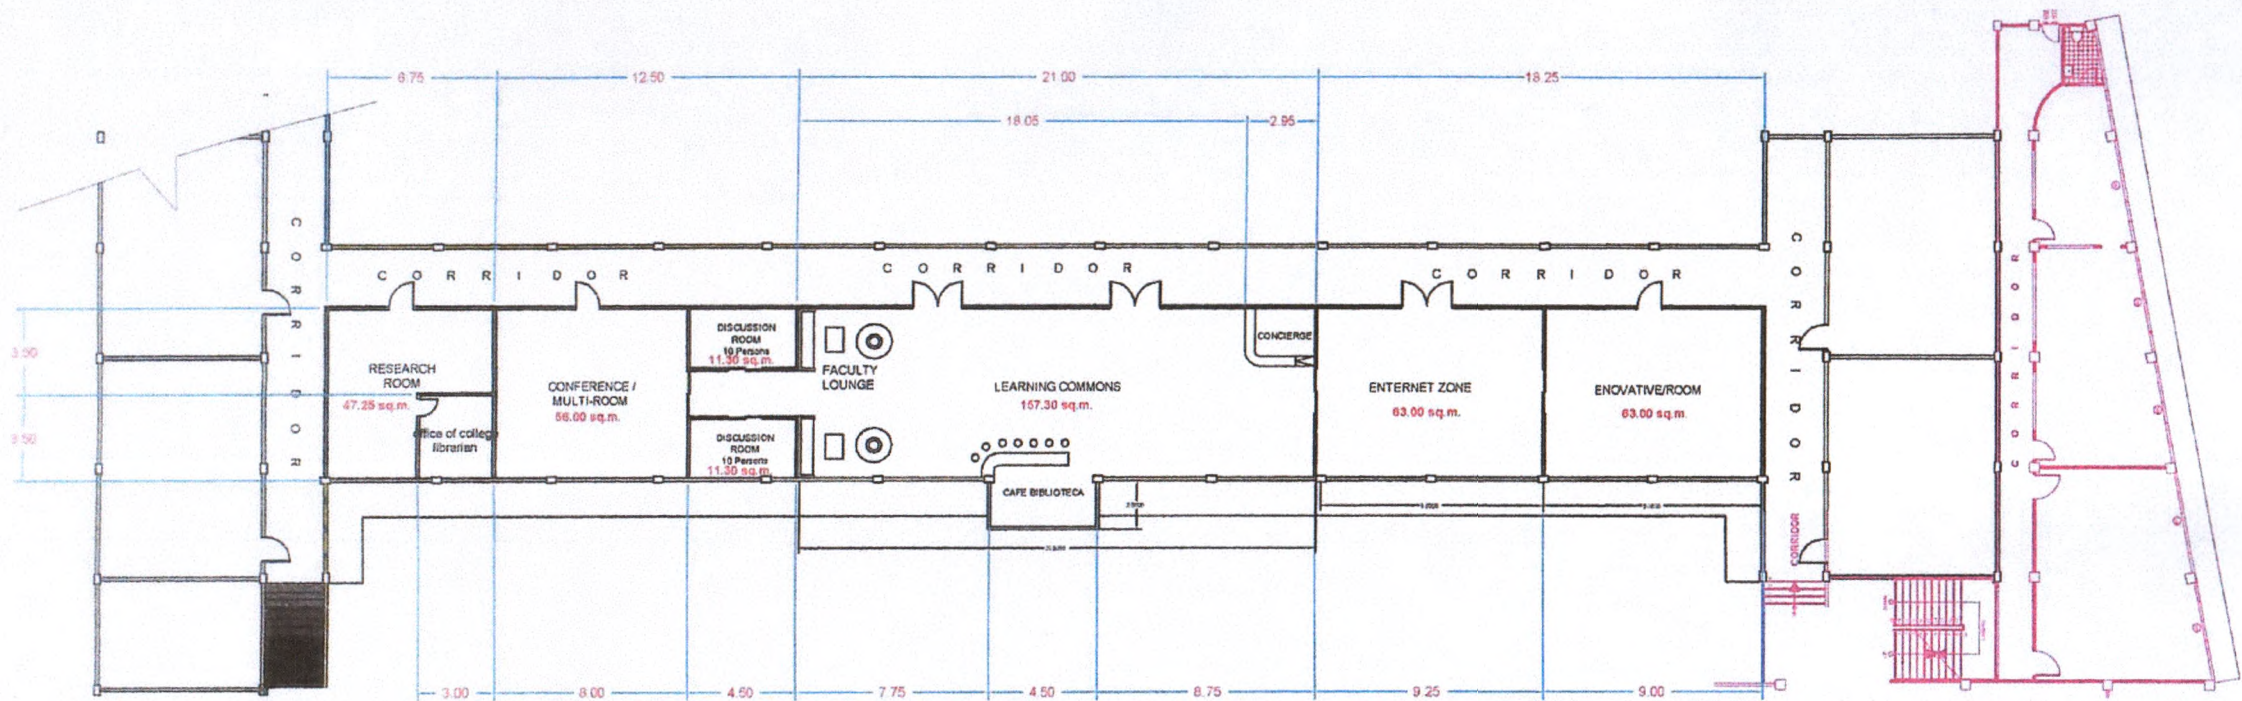

AREA 555.75 SQ.

SECOND FLOOR PLAN
SCALE 1:300 M.

**SEATING CAPACITY: 500 STUDENTS
(LEARNING RESOURCE CENTER)**

COLLEGE LOGO:	BY DIRECT SUPERVISION:	PROJECT TITLE:	RECOMMENDING APPROVAL:	APPROVED:	CONTENT:	SHEET: NO.:
	 AR. MARLON C. SOLLOSO	LEARNING RESOURCE CENTER	 ROWENA A. PLANDO, Ph.D.	 GREGORIO Z. GAMBOA, Jr., Ed.D		
SSCT	HEAD BUILDINGS & ESTATES	LOCATION: SSCT-MAIN CAMPUS, SURIGAO CITY, SDN	VICE-PRESIDENT for ADMINISTRATION	COLLEGE PRESIDENT		